


Legend



Genesis CPUD: 10.51-acres

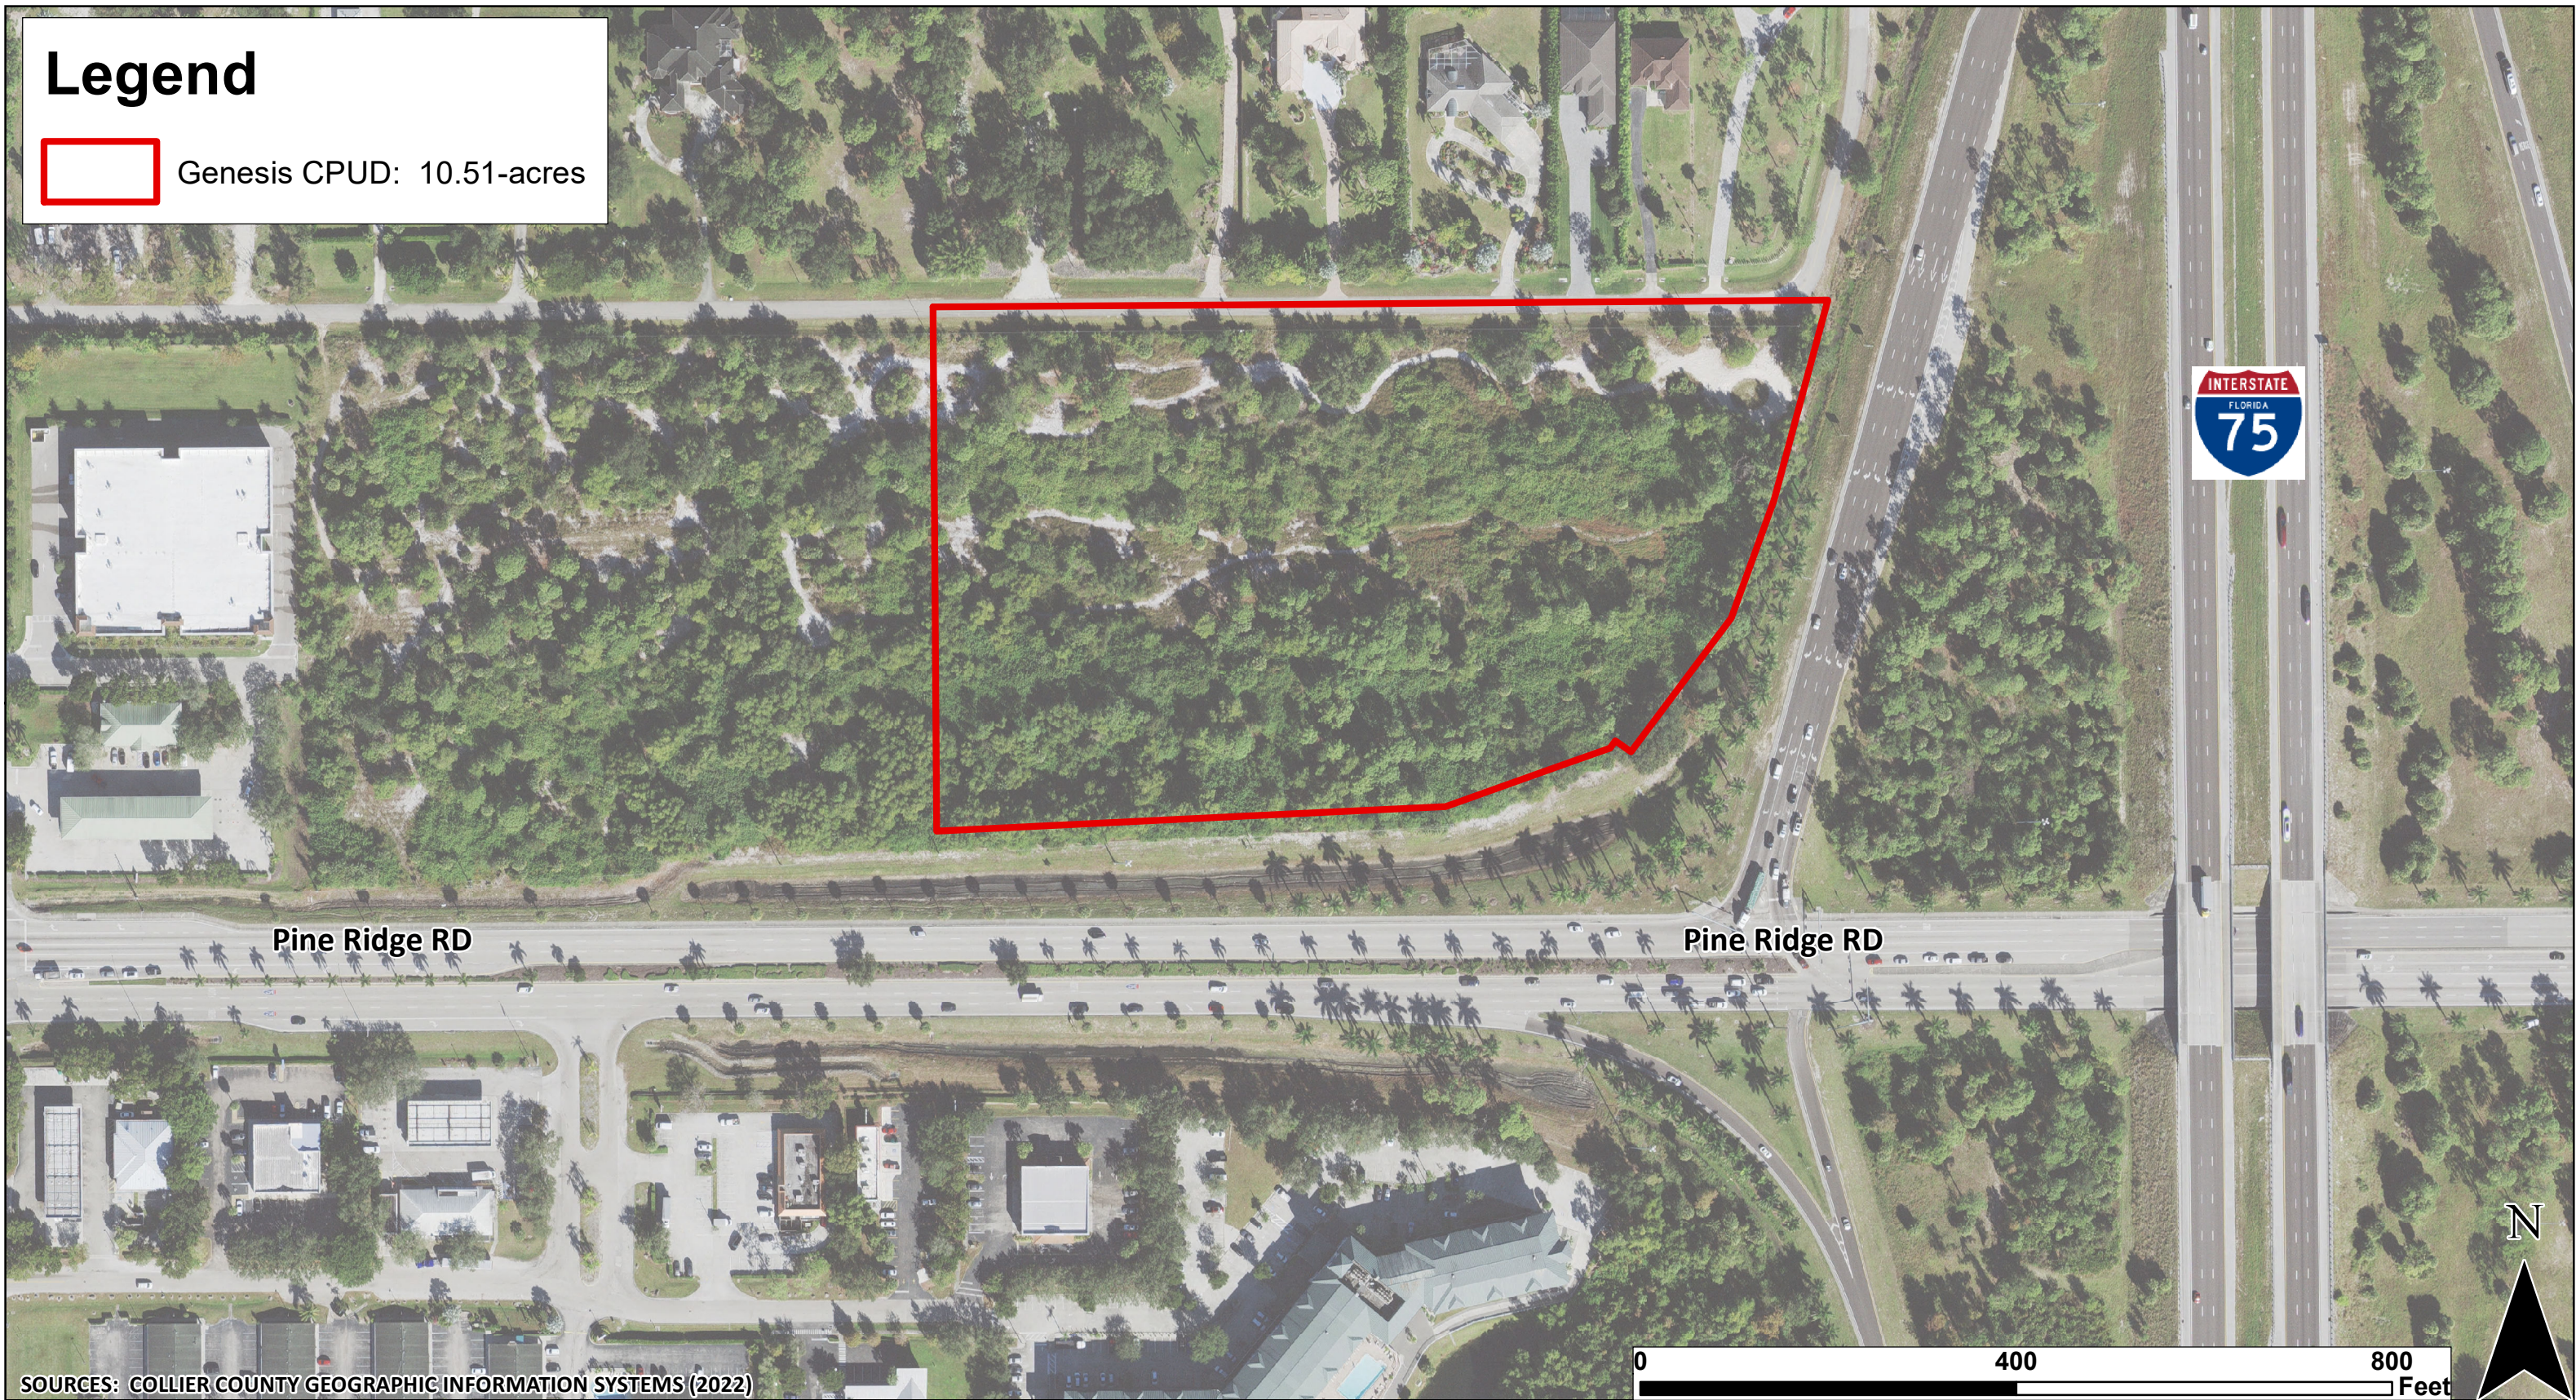

PENINSULA
ENGINEERING

2600 GOLDEN GATE PARKWAY
NAPLES, FL 34105

PROJECT:
GENESIS CPUD

LOCATION:
GOLDEN GATE ESTATES UNIT NO. 35,
TRACTS 92, 93 & 108

CLIENT:
GENESIS NAPLES, LLC

EXHIBIT DESC:
LOCATION MAP

NOTES: